


SECTION 22, T11S, R15E, S.L.B.&M.

BILL BARRETT CORPORATION

PROPERTY SURVEY

LOCATED IN THE
SECTION 22, T11S, R15E, S.L.B.&M.
DUCESNE COUNTY, UTAH

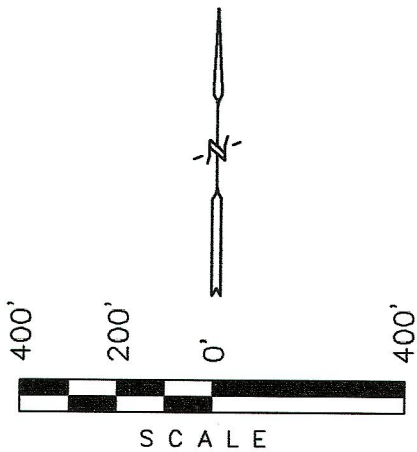

ORIGINAL DESCRIPTION

SE 1/4 NE 1/4 & NE 1/4 SE 1/4 OF SECTION 22, T11S, R15E, S.L.B.&M.

REVISED DESCRIPTION

NONE REQUIRED.

SURVEYORS NARRATIVE

BILL BARRETT CORPORATION REQUESTED A SURVEY OF THE NE 1/4 SE 1/4 & SE 1/4 NE 1/4 OF SECTION 22, T11S, R15E, S.L.B.&M. WE FOUND AND USED FOR SURVEY CONTROL THE SECTION CORNERS AS SHOWN ON THIS PLAT.

BASIS OF BEARINGS

BASIS OF BEARINGS IS A G.P.S. OBSERVATION.

COUNTY SURVEYOR'S CERTIFICATE

THE DUCESNE COUNTY SURVEYOR HAS CHECKED THIS PLAT FOR FORM AND ADHERENCE TO THE STATE OF UTAH REQUIREMENTS FOR ITEMS TO BE ON A SURVEYOR'S PLAT FOR RECORDING WITH THE COUNTY SURVEYOR'S OFFICE, ON THIS _____ DAY OF _____, 20__.

THE DUCESNE COUNTY SURVEYOR

FILE NO. _____ FEE PAID \$ _____ AT THE REQUEST OF UTAH ENGINEERING AND LAND SURVEYING, THIS _____ DAY OF _____, 20__.

CERTIFICATE

THIS IS TO CERTIFY THAT THE ABOVE PLAT WAS PREPARED FROM FIELD NOTES OF ACTUAL SURVEYS MADE BY ME OR UNDER MY SUPERVISION AND THAT THE SAME ARE TRUE AND CORRECT TO THE BEST OF MY KNOWLEDGE AND BELIEF.


No. 161319

REGISTERED LAND SURVEYOR
REGISTRATION NO. 161319
STATE OF UTAH

Co SURVEYOR'S FILE # 1764

U.E.I.S. UTAH ENGINEERING & LAND SURVEYING
PHONE: (435) 789-1017
85 SOUTH 200 EAST - VERNAL, UTAH 84078

SCALE: 1" = 400'	DATE: 05-01-06
SURVEYED BY: D.R. A.H.	DRAWN BY: C.G.
WEATHER: WARM	FILE: 3 2 1 7 0

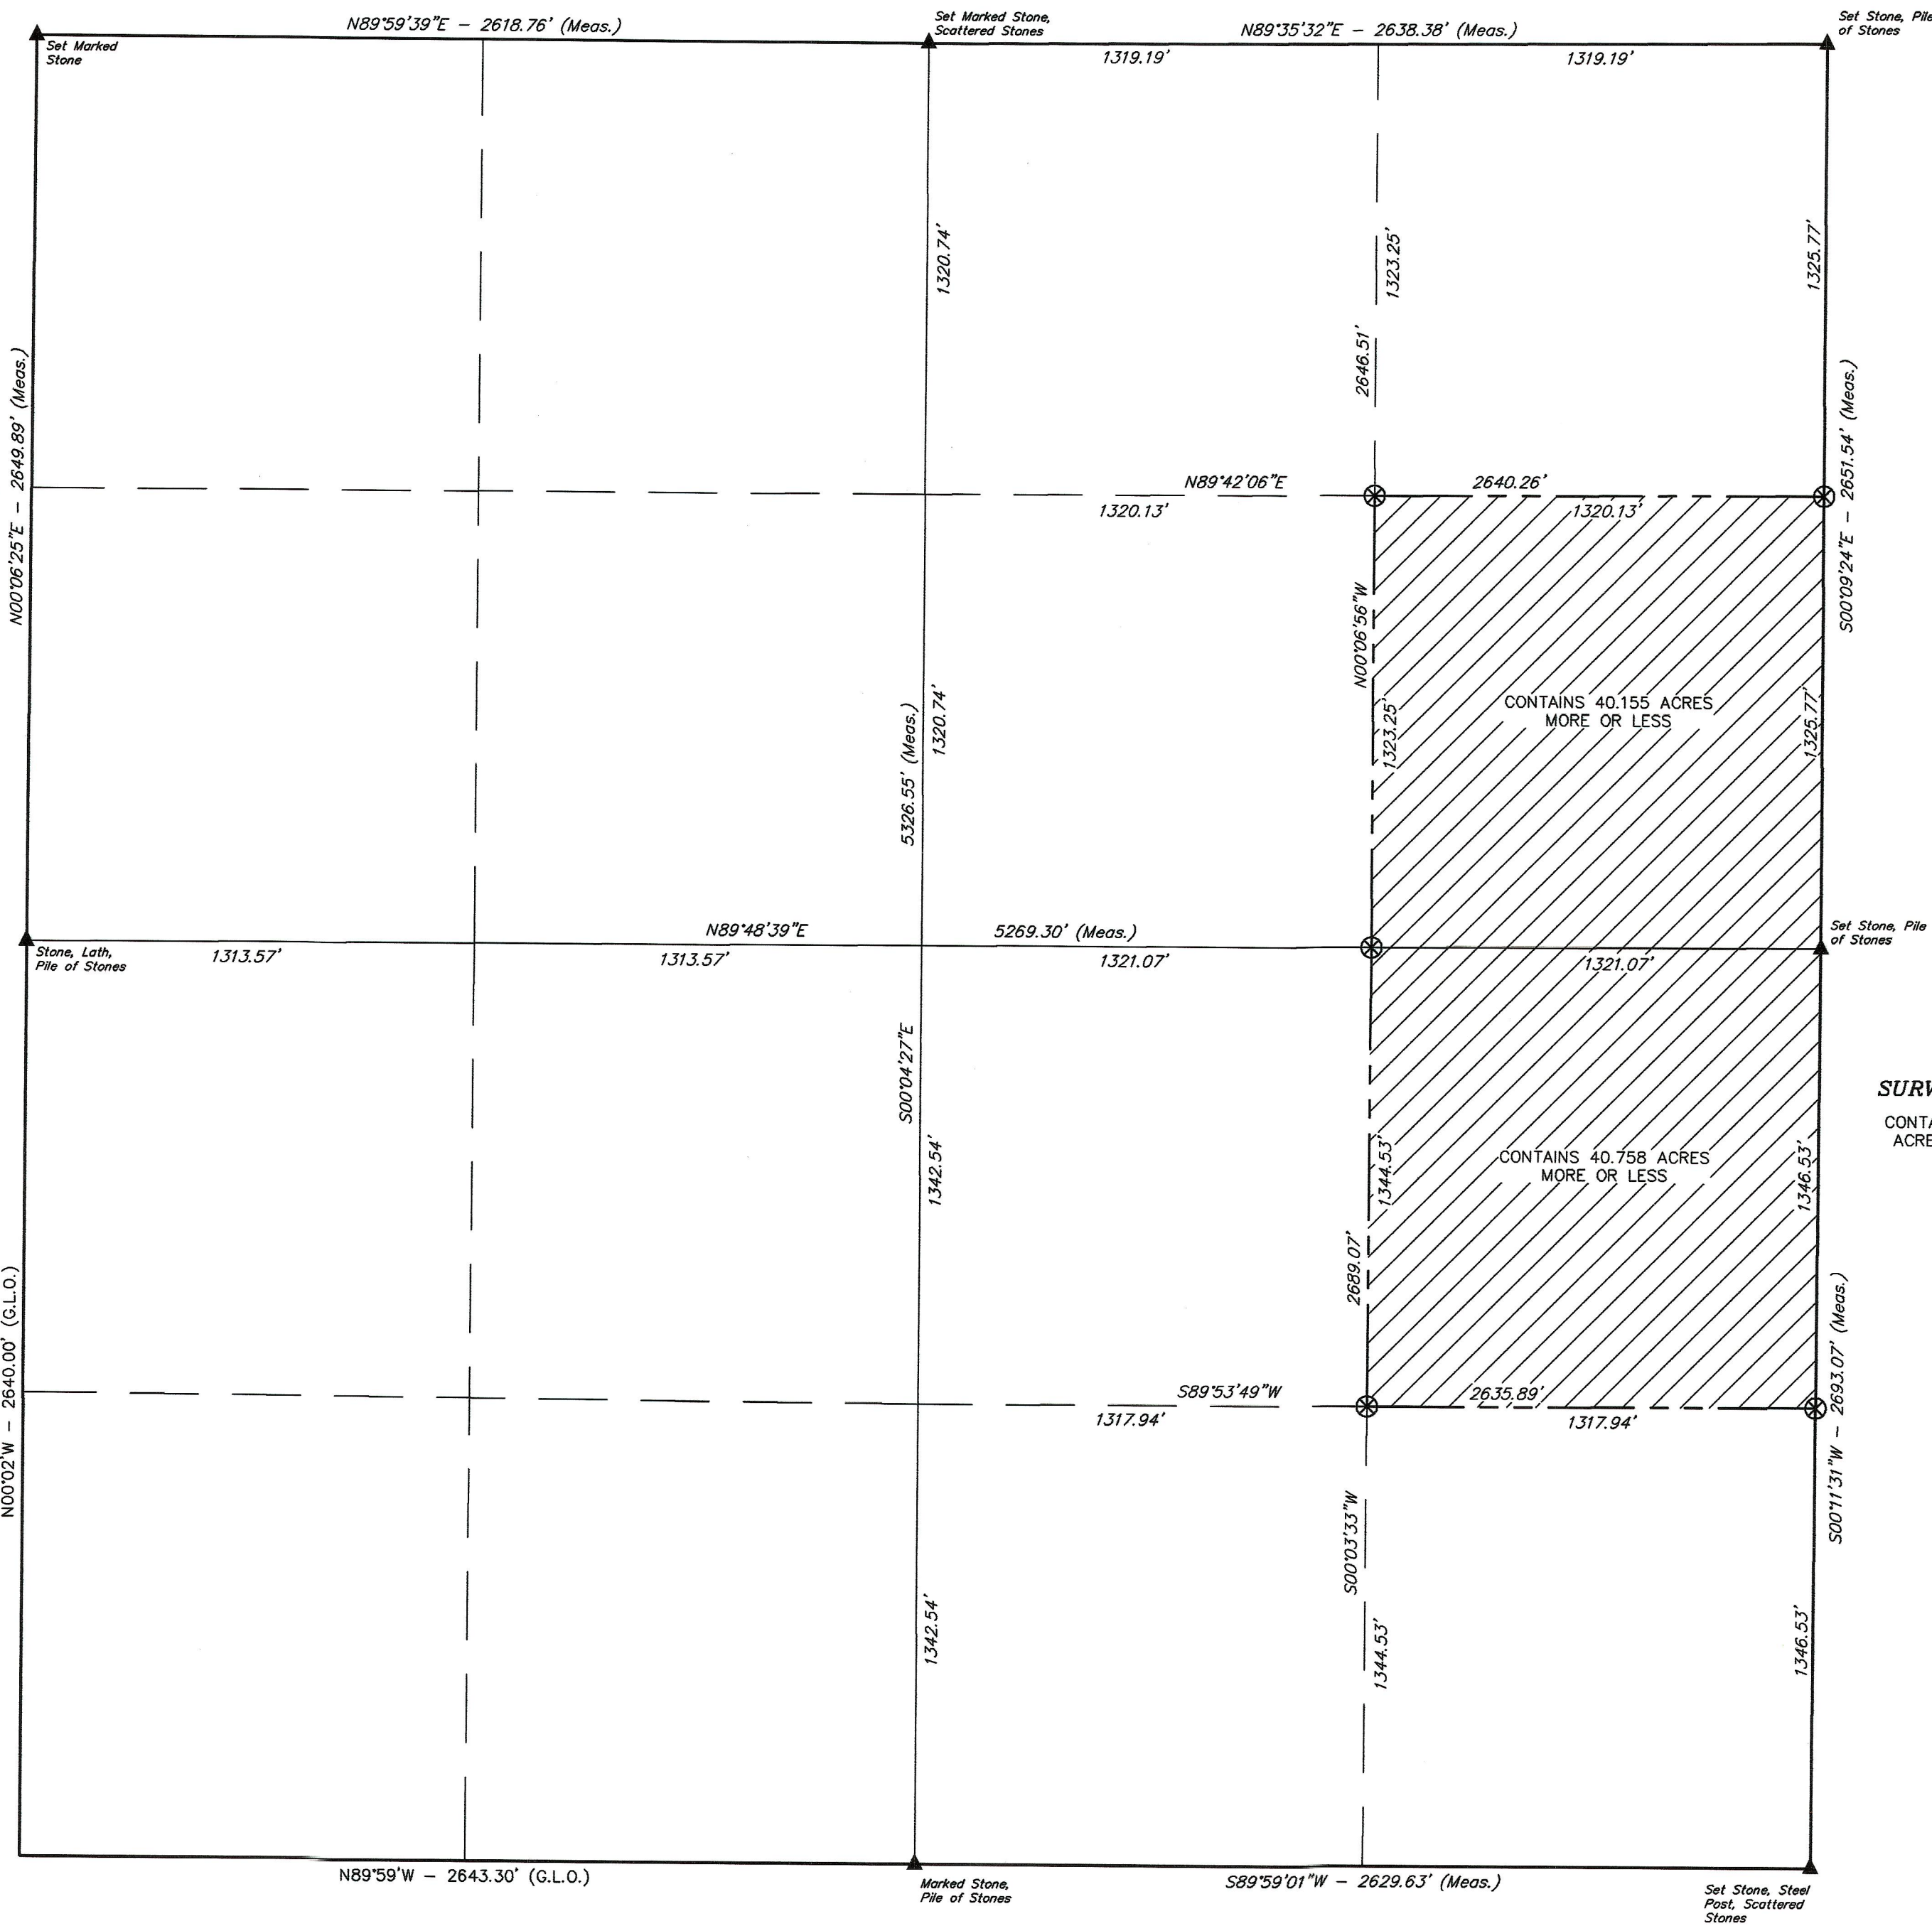

- ⊗ = PROPERTY CORNERS (SET 2 1/2" ALUM.
CAP ON 5/8" REBAR RLS #138394)
▲ = SECTION CORNERS LOCATED.